


Presented 2/27/17

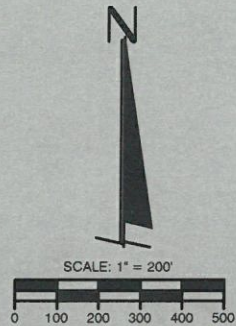

23 - PHASE I SANITARY SEWER CONNECTIONS (BUSINESSES, HOMES AND EMPTY LOTS)

DATE	DESIGNED BY	DRAWN BY	CHECKED BY	JOB NO.	FILE NAME

Howey-In-The-Hills, Florida
Downtown
Sanitary Sewer
Phase I Layout



BOOTH ENGINEERS & SURVEYORS
ENGINEERS • SURVEYORS • LAND PLANNERS
902 North Sinclair Ave.
Howey-In-The-Hills, FL 32776
www.bootheng.com
Office: 352-343-4431
Fax: 352-343-4493
Certificate of Authorization Number: 27029


DATE:	Aug. 6, 2015
DESIGNED BY:	CBW
DRAWN BY:	CBW
CHECKED BY:	RAE
JOB NO.:	151092.0000
FILE NAME:	

Figure 1


Robert A. Ern, Jr., PE
Registered Eng 54013

8/6/2015 10:43:45 AM

Presented 2/27/17

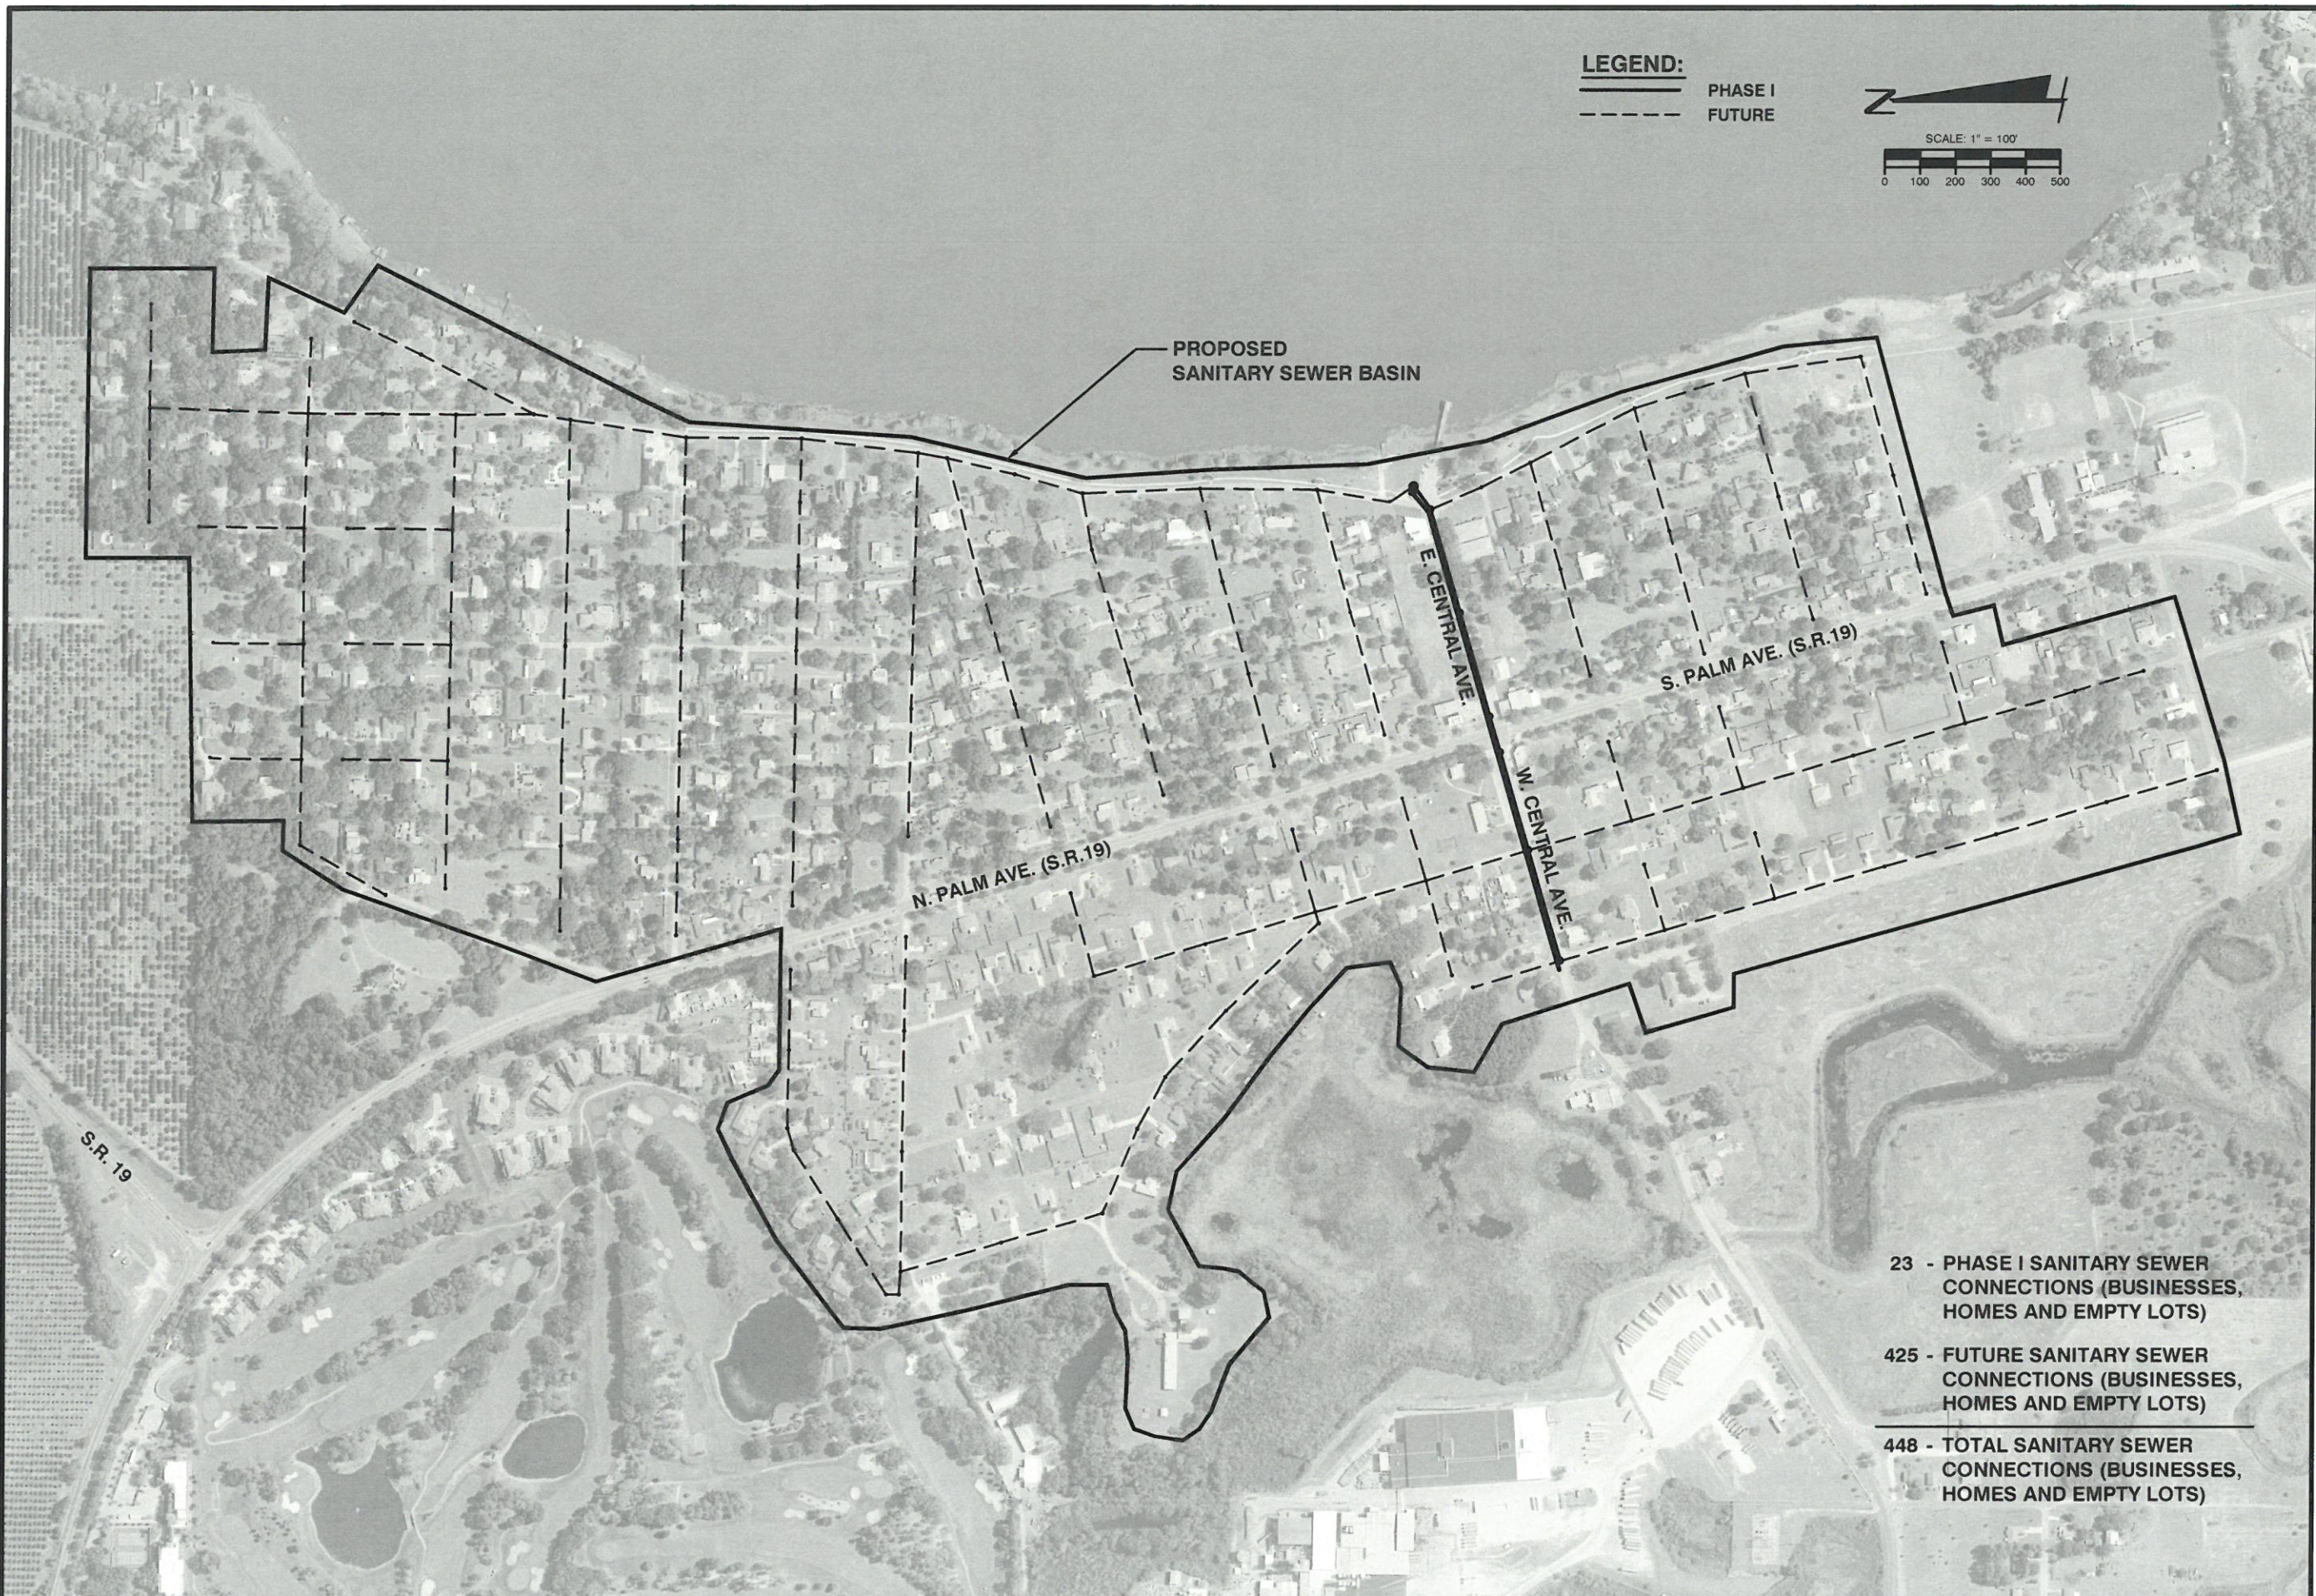

LEGEND:
—— PHASE I
- - - - FUTURE

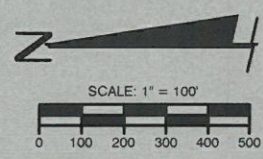

PROPOSED
SANITARY SEWER BASIN

E. CENTRAL AVE.

S. PALM AVE. (S.R. 19)

W. CENTRAL AVE.

N. PALM AVE. (S.R. 19)

- 23 - PHASE I SANITARY SEWER CONNECTIONS (BUSINESSES, HOMES AND EMPTY LOTS)
- 425 - FUTURE SANITARY SEWER CONNECTIONS (BUSINESSES, HOMES AND EMPTY LOTS)
- 448 - TOTAL SANITARY SEWER CONNECTIONS (BUSINESSES, HOMES AND EMPTY LOTS)

DATE	DESIGNED BY	DRAWN BY	CHECKED BY	JOB NO.	FILE NAME
Aug. 6, 2015	CBW	CBW	RAE	151092.0000	

Howey-in-the-Hills, Florida
Downtown
Sanitary Sewer
Future
Sanitary Sewer Basin



DATE: Aug. 6, 2015
DESIGNED BY: CBW
DRAWN BY: CBW
CHECKED BY: RAE
JOB NO.: 151092.0000
FILE NAME: -

Figure 2
Robert A. Ern, Jr., PE
Registered Eng 54013

8/6/2015 10:43:22 AM