

[illegible]

NOTE: LABEL FRONT CROSSMEMBER TX

**NOTE: USE SGL. GANG BOX FOR OCCUPANCY SENSOR SWITCHES
NOTE: USE DBL. GANG BOX FOR DBL. SWITCHING**


THING

NOTE: DOUBLE EXTERIOR STUDS @ 48" O.C.

NOTE: ADJUST STUD @ 38'-8" (PLUMBING MODULE ONLY)

⁴ NOTE: $\frac{1}{2}$ " VENT FOR BAR SINK IS BACK VENTED TO 3" VTR

ALL STOCK STEEL COLORS ARE IVORY

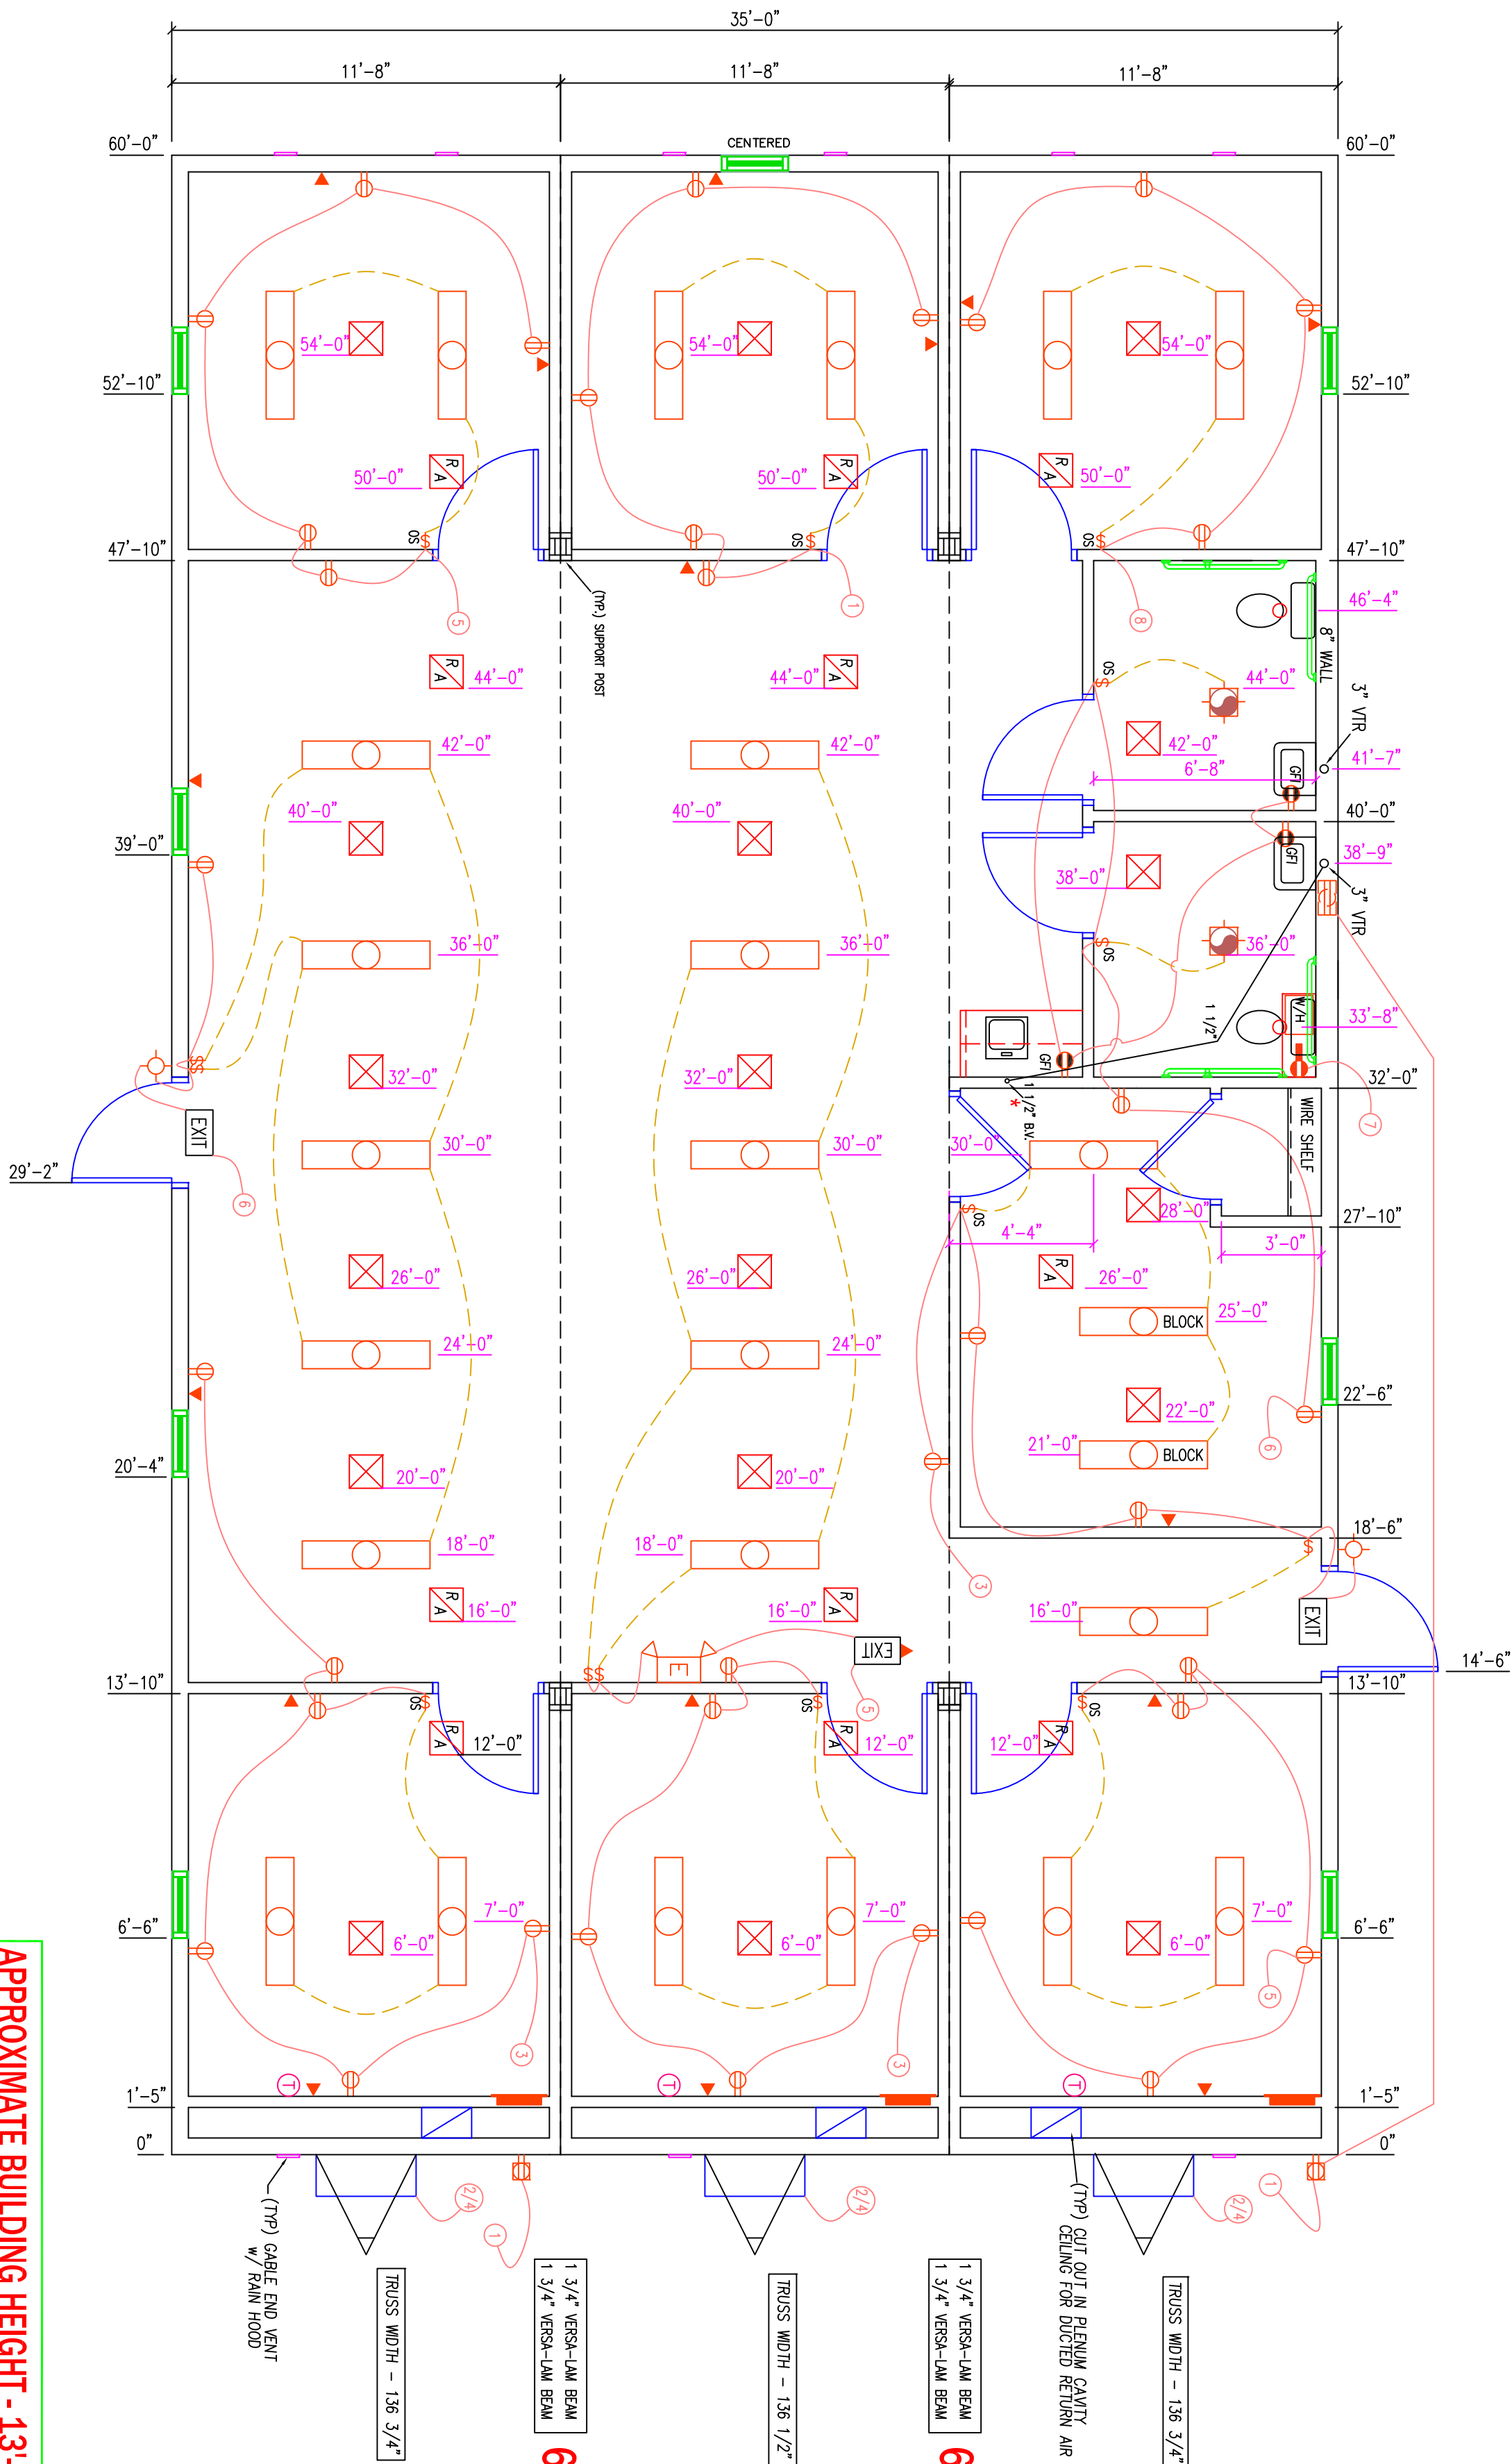

APPROXIMATE BUILDING HEIGHT - 13'-10 ³/₄"

NOTE: LABEL FRONT CROSSMEMBER TX

TO: PURCH
1/X/19

1/xx/19

1841652

1841652

COMPANY: **T&R STOCK**

COMPANY: **1&**

SCALE: 1/4"=1'-0"	OCCUPANCY GROUP:
-------------------	------------------

OCCUPANCY GROUP:

BUSINESS

OCCUPANCY GROUP:

BUSINESS

BUSINESS

P.O. Box 1079 892 N. Broad St.
Ellaville, GA 31806 (229) 937-2581

Ellaville, GA 31806 (229) 937-2581

www.trcustominc.com

